



[Slab on grade (8" Thick)]

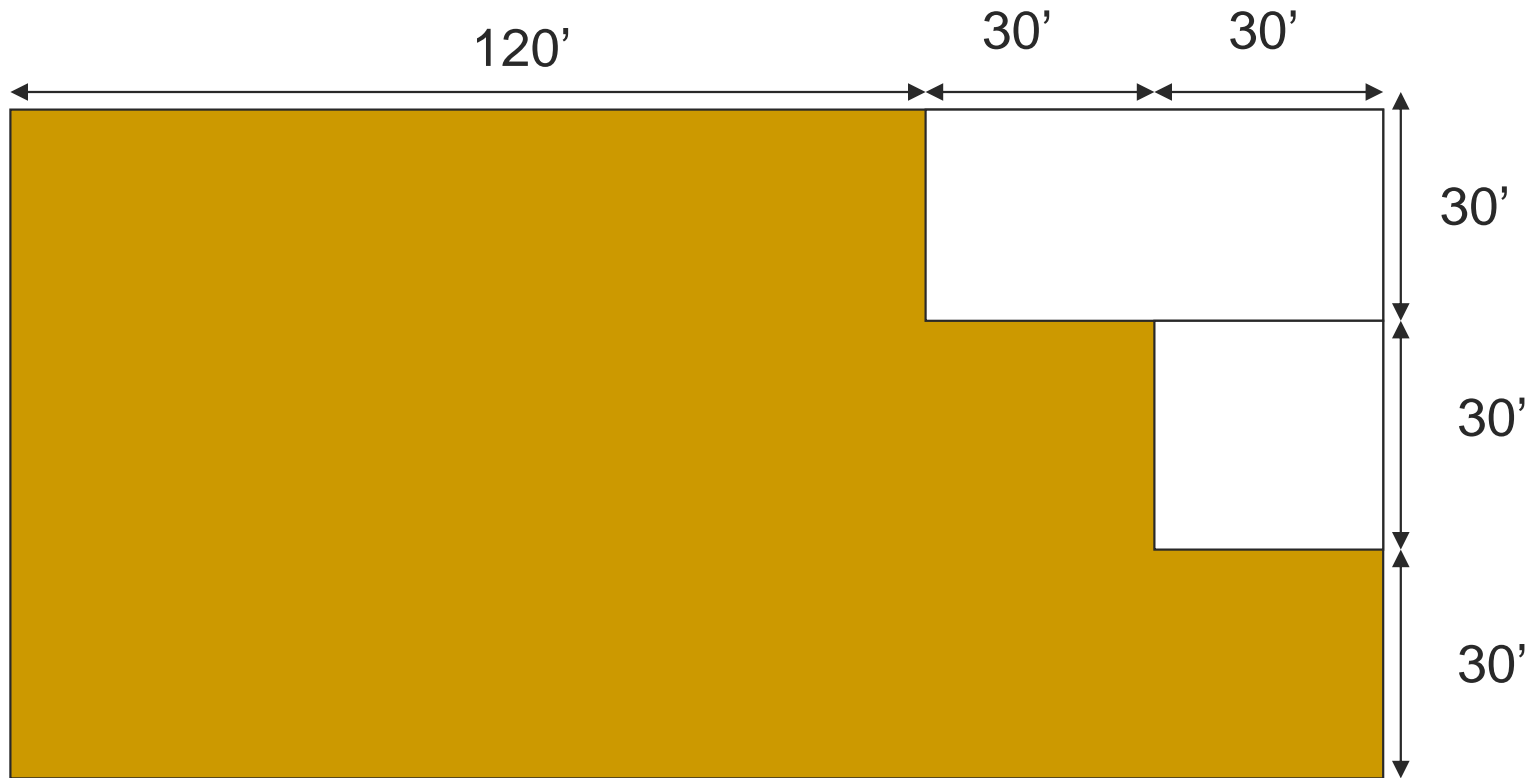

[Slab on grade detail]

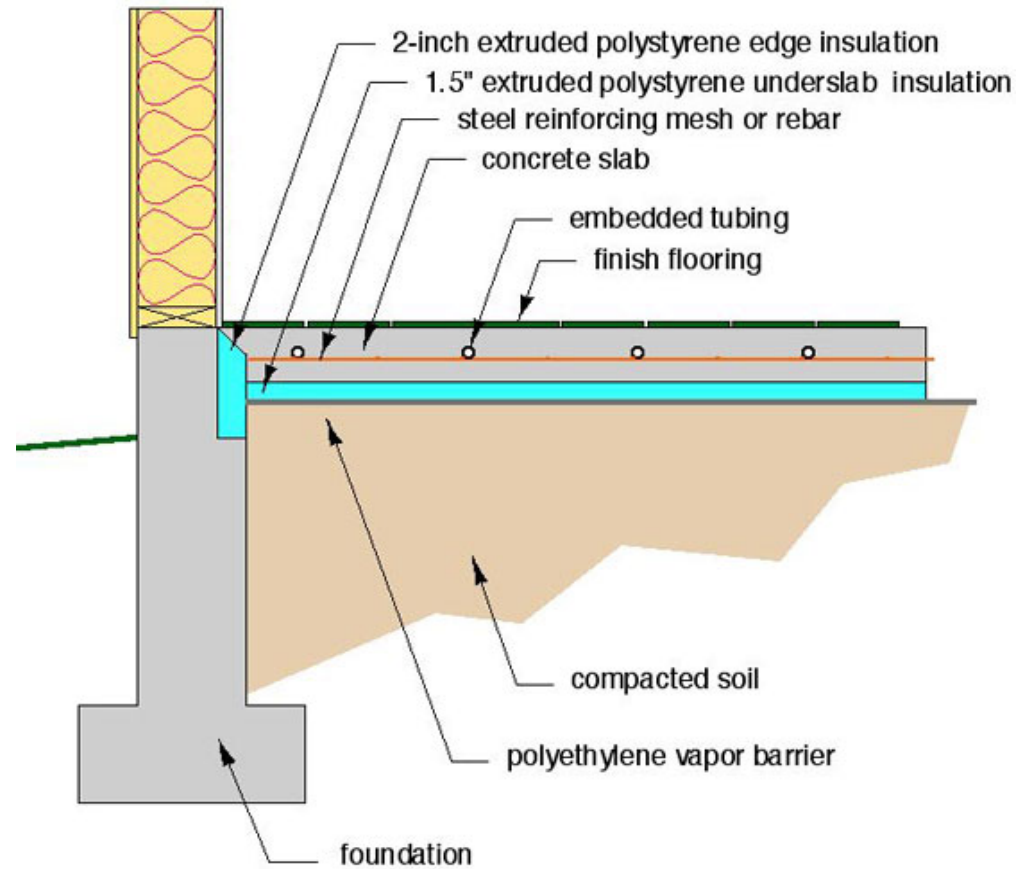

Slab Construction detail